


1. The floor plan is drawn in accordance with the provisions of the Building Act, 1984 and the Building Regulations, 1984.
उपचारक सिरोजत (BP)
 उच्च शिक्षण प्रतिष्ठान, काठमाडौं
 काठमाडौं, नेपाल
 २०७३/०३/२५
 ५७७

SHEET NO. -10
 12th FLOOR PLAN

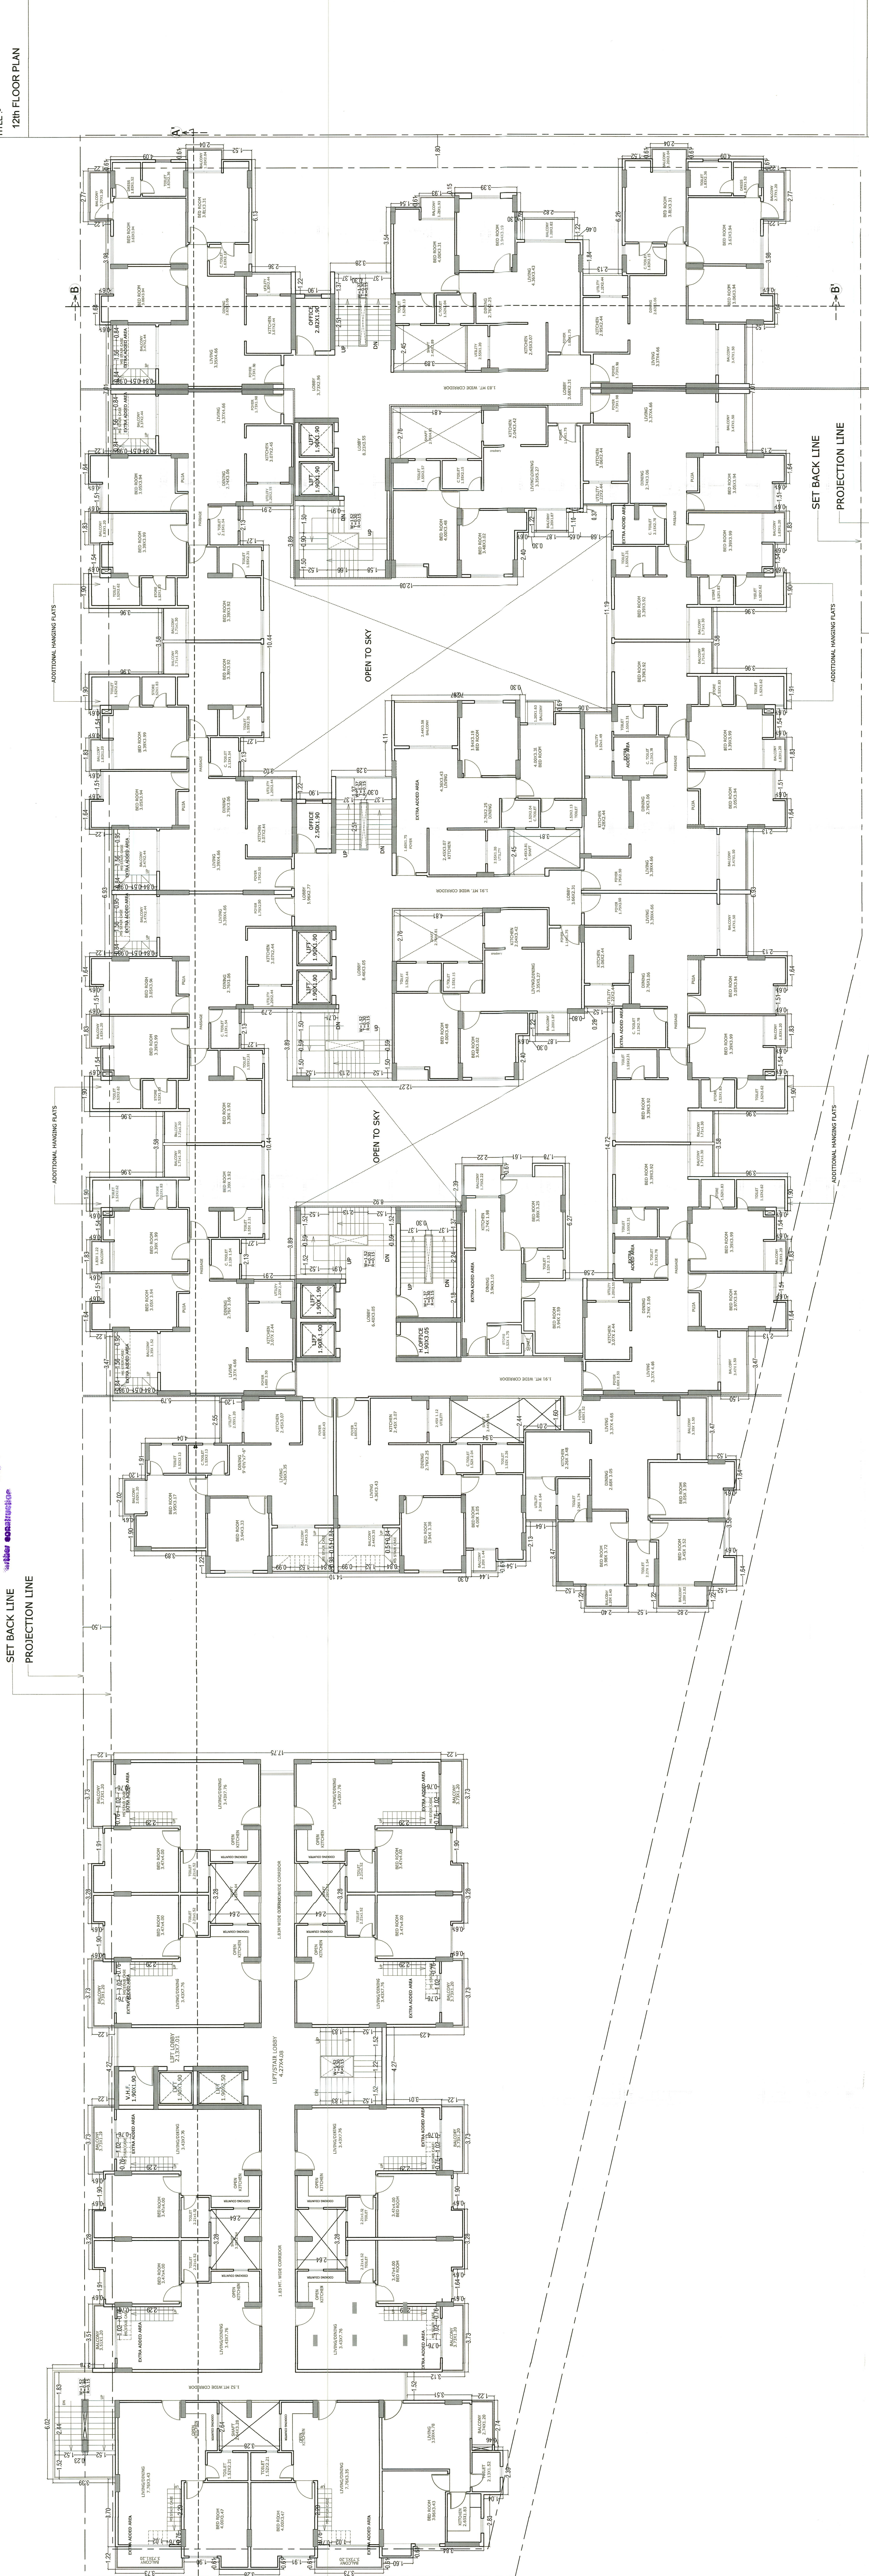

TITLE: 12th FLOOR PLAN
 SCALE: 1:50
 DATE: 11.12.2021
 PROJECT: APARTMENT PROJECT NO. 04 AT OMAK CITY SCHEME, AMER ROAD, JAFAR
 ARCHITECTS: **Best Architects**
 ajesh@bestarchitect.com.np
 CA201985702

12th FLOOR PLAN